


M ENLARGED ELEVATION OF GRATE "EE"
SCALE 3/4"=1'-0" REF: 1/A4.41



N SECTION THRU GRATE "EE"
SCALE 3/4"=1'-0" REF: 3/A4.41

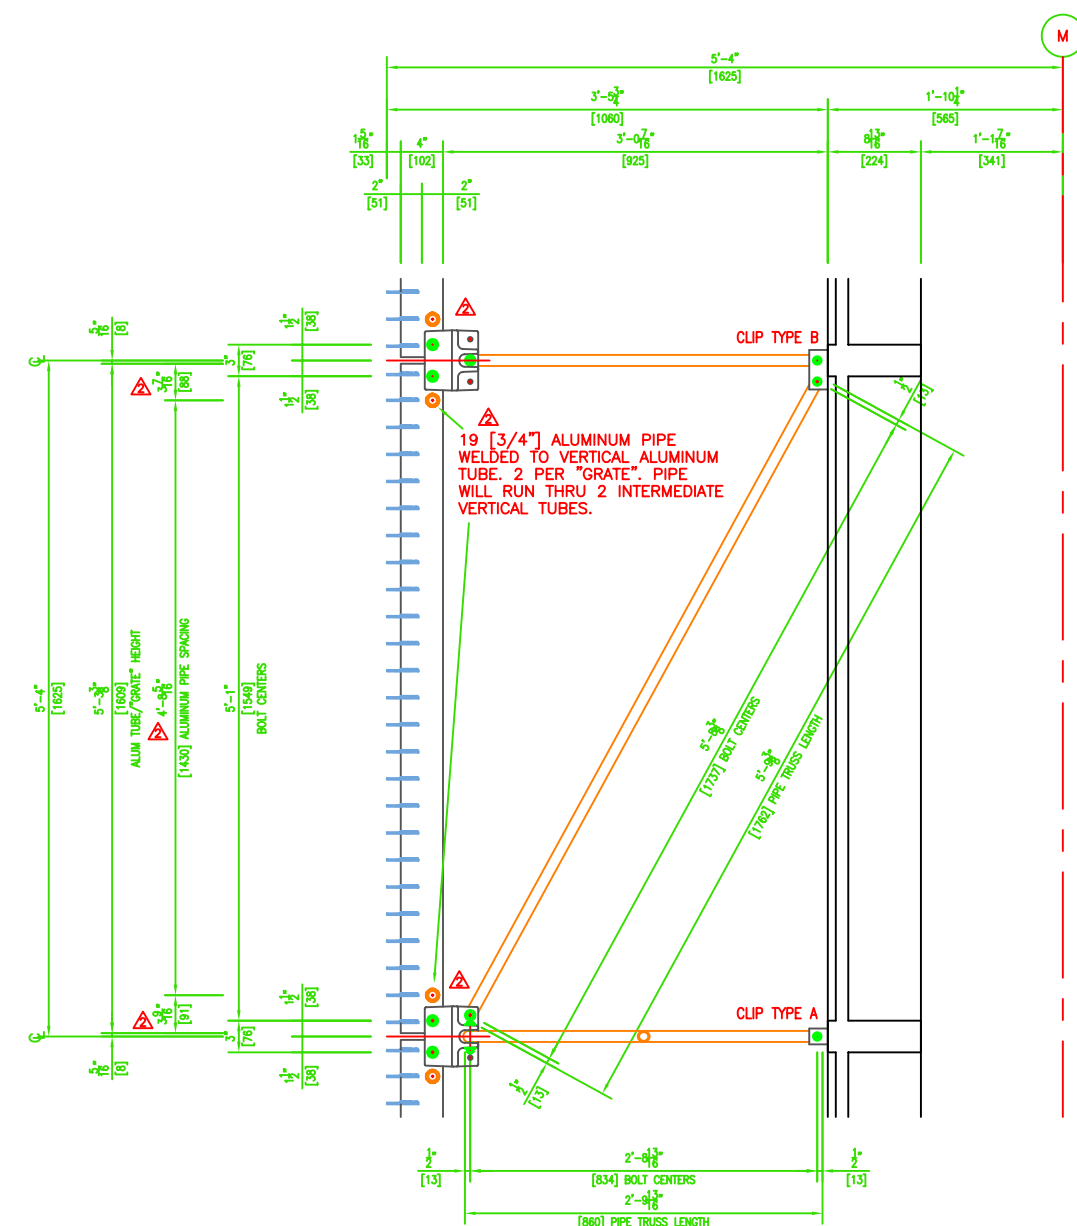

7150 WINTON DRIVE
SUITE 100
INDIANAPOLIS, IN 46268
PHONE (317) 290-0260
FAX (317) 290-0270
WWW.ASILIMITED.COM

PROJECT NAME UNITED STATES COURTHOUSE	LOCATION ORLANDO, FLORIDA	DRAWN CES/ADS/JS	DATE 3/28/05
ARCHITECT LEERS WEINZAPFEL ASSOCIATES	OFFICE ORLANDO, FLORIDA	CHECKED	DATE
CONTRACTOR/CONSTRUCTION MANAGER HENSEL PHELPS CONSTRUCTION CO.	OFFICE ORLANDO, FLORIDA	APPROVED FOR DIST.	

NO.	DATE	BY	DESCRIPTION OF REVISION
1	5/04/05	ADS	REVISIONS TO PRELIMINARY DRAWINGS DATED 2/22/05, 2/23/05, 2/28/05 & 5/04/05
2	8/17/05	ADS	ADDED DIMENSIONS, ADDED HORIZONTAL PIPE AND ADDED REFERENCE FOR GRATE PLAN VIEW
3	10/17/05	JLF	FIELD AND FILE

PHASE-AREA	JOB NUMBER 05-01-02
	SHEET NO. E10