


7150 WINTON DRIVE
 SUITE 100
 INDIANAPOLIS, IN 46268
 PHONE (317) 290-0260
 FAX (317) 290-0270
 WWW.ASILIMITED.COM

PROJECT NAME	LOCATION	DRAWN BY BEB	DATE 11/19/03
ARCHITECT	OFFICE	CHECKED BY --	JOB NUMBER --
CONTRACTOR/CONSTRUCTION MANAGER --	OFFICE --	REVISIONS	SHEET NO. 1

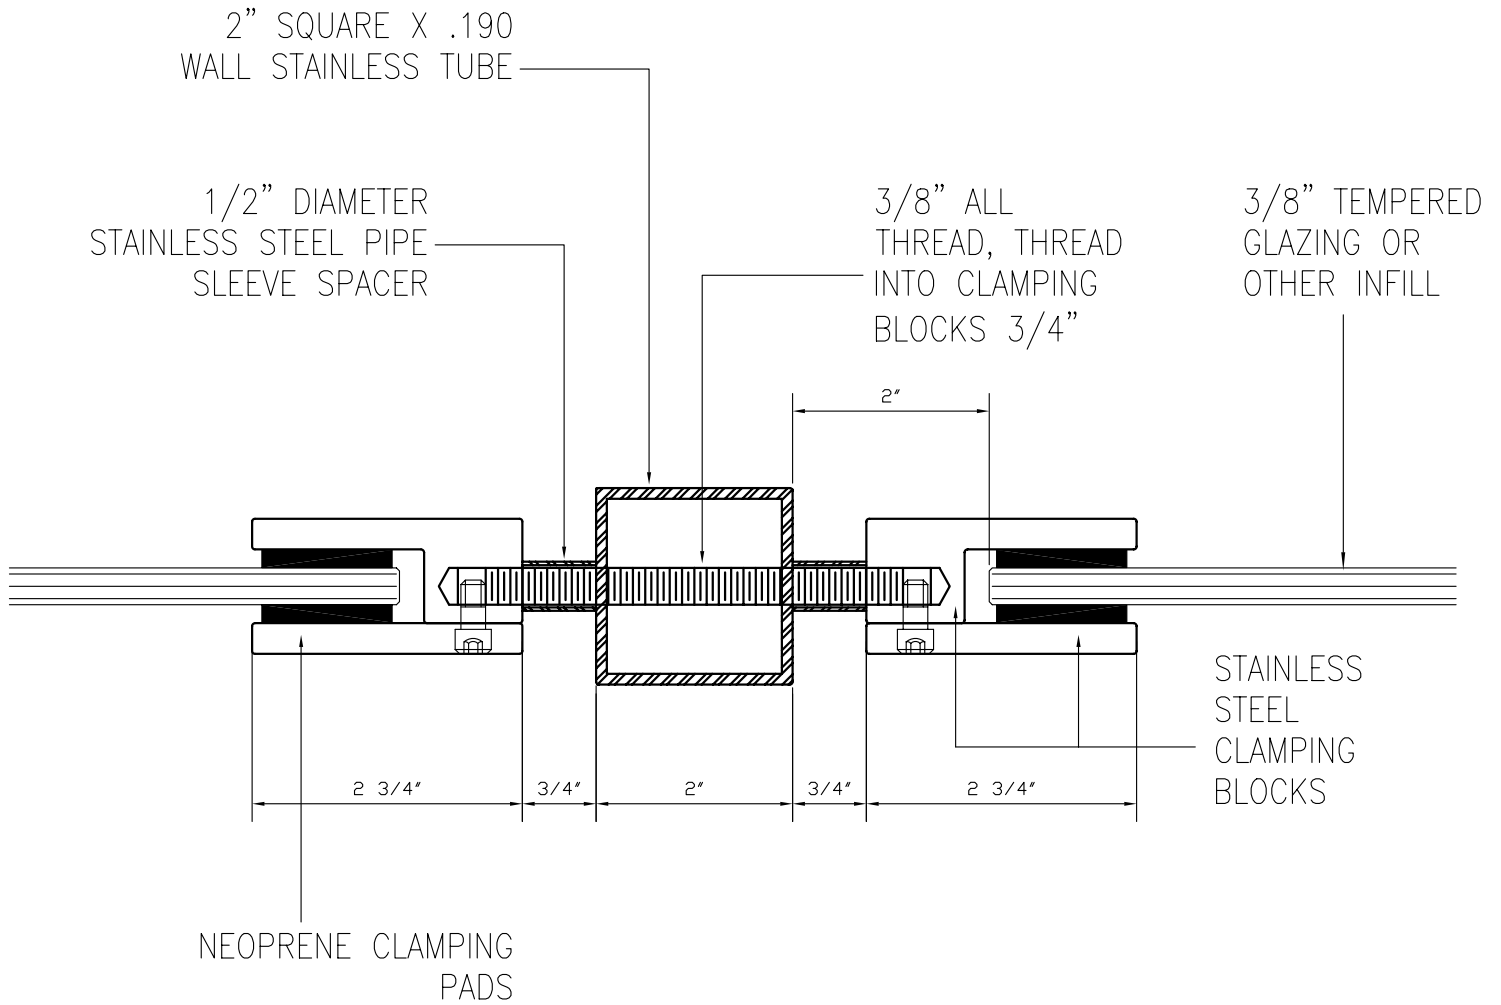

7150 WINTON DRIVE
 SUITE 100
 INDIANAPOLIS, IN 46268
 PHONE (317) 290-0260
 FAX (317) 290-0270
 WWW.ASILIMITED.COM

PROJECT NAME	LOCATION	DRAWN BY BEB	DATE 11/19/03
ARCHITECT	OFFICE	CHECKED BY --	JOB NUMBER --
CONTRACTOR/CONSTRUCTION MANAGER --	OFFICE --	REVISIONS	SHEET NO. 2